



Existing Well Profile

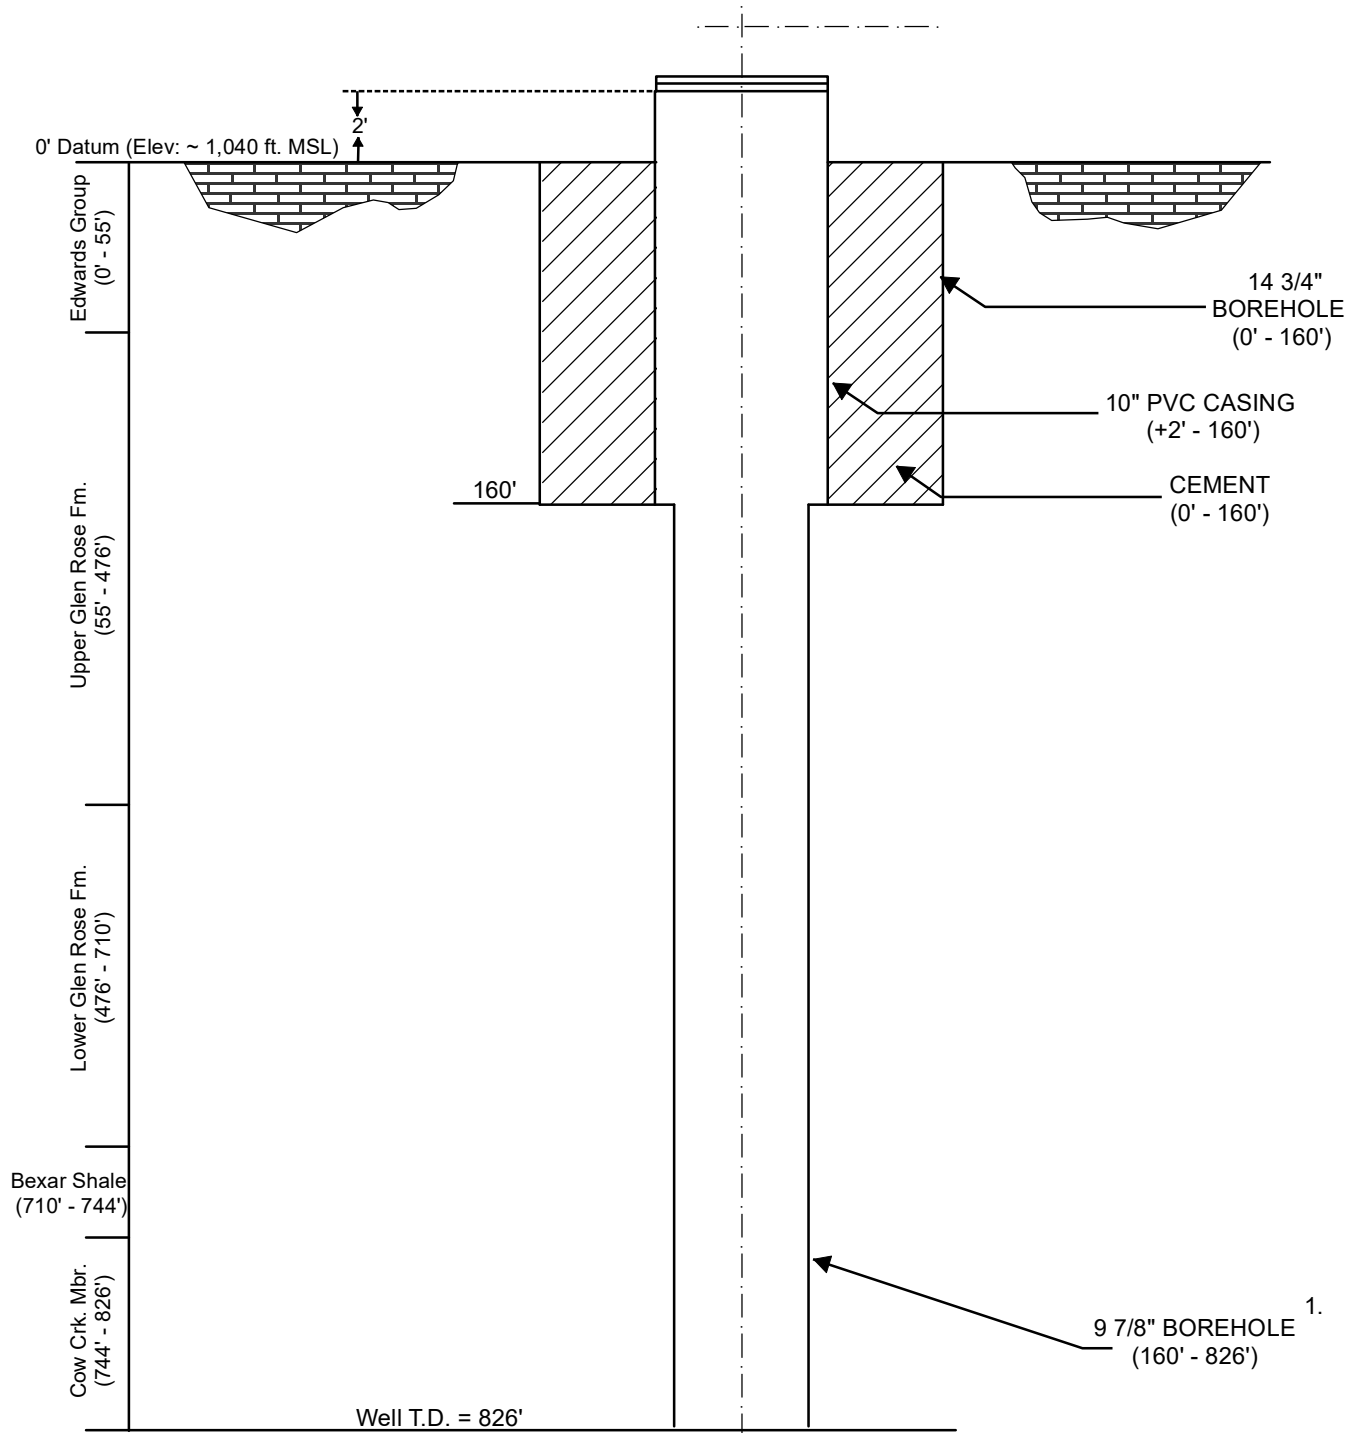

Proposed Improvements

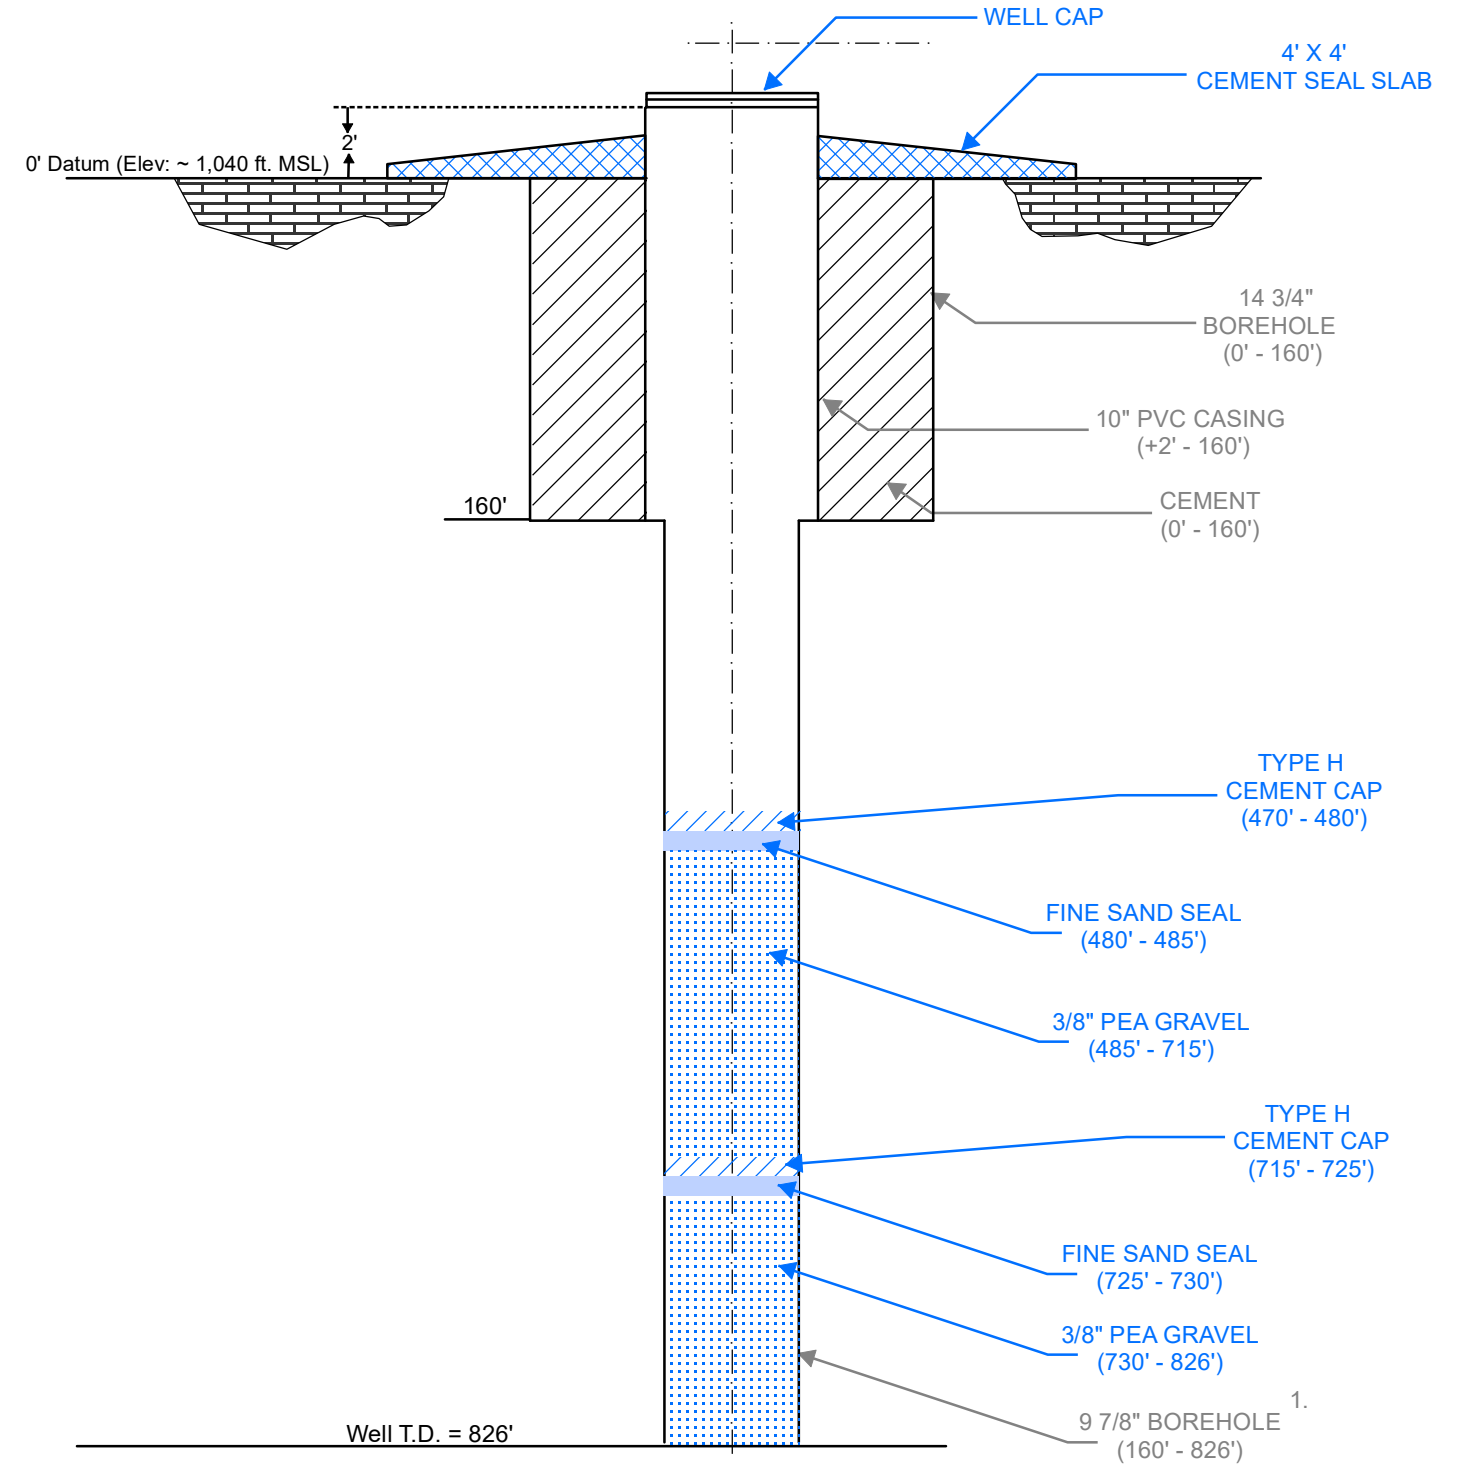

Notes:

1. Well profile based upon State Well Report (Tracking # 364899). The pilot hole was originally drilled to 930 ft. However the borehole sloughed off from the Hammet Clay downwards reducing the total depth.
2. The well shall be properly capped with a water tight covering capable of sustaining weight of at least 400 pounds and constructed in such a way that the covering cannot be easily removed by hand except when the well is in actual use.
3. Estimated volume of Type H cement to be used during plugging of 9 7/8-inch borehole is 11 cubic feet.

SCALE: NONE
APPROVED BY: KK DATE: 5-14-19
REVISED BY: DATE:
DRAWING NO: W-1
SHEET: 1 OF 7

Well Profile: Bridges Well No. 1

Electro Purification, LLC

Hays County, Texas

Wet Rock Groundwater Services, LLC

Groundwater Specialists

TBPG Firm No: 50038

317 Ranch Road 620 South, Suite 203

Austin, Texas 78734

Ph: 512.773.3226 www.wetrockgs.com

