



Existing Well Profile

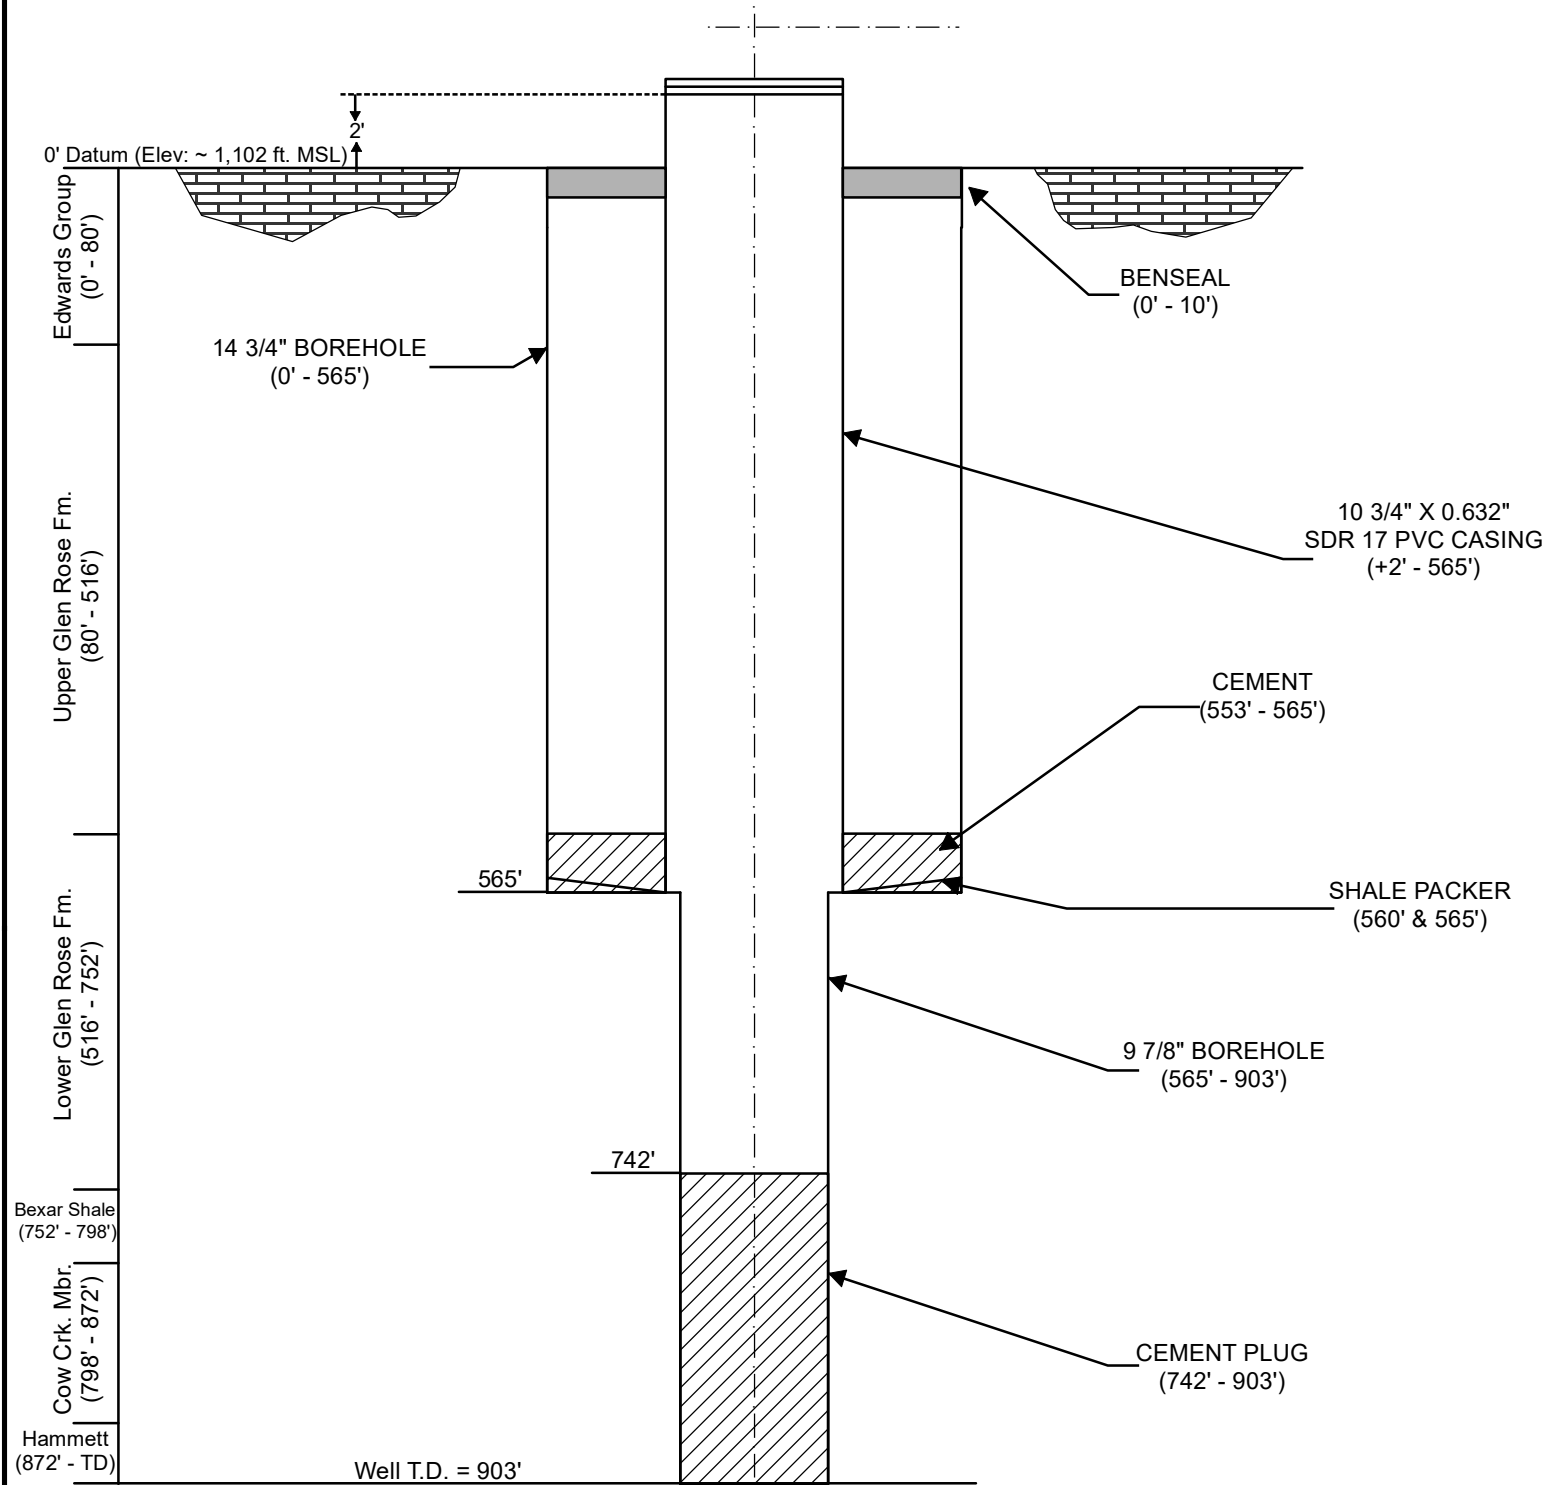

Proposed Improvements

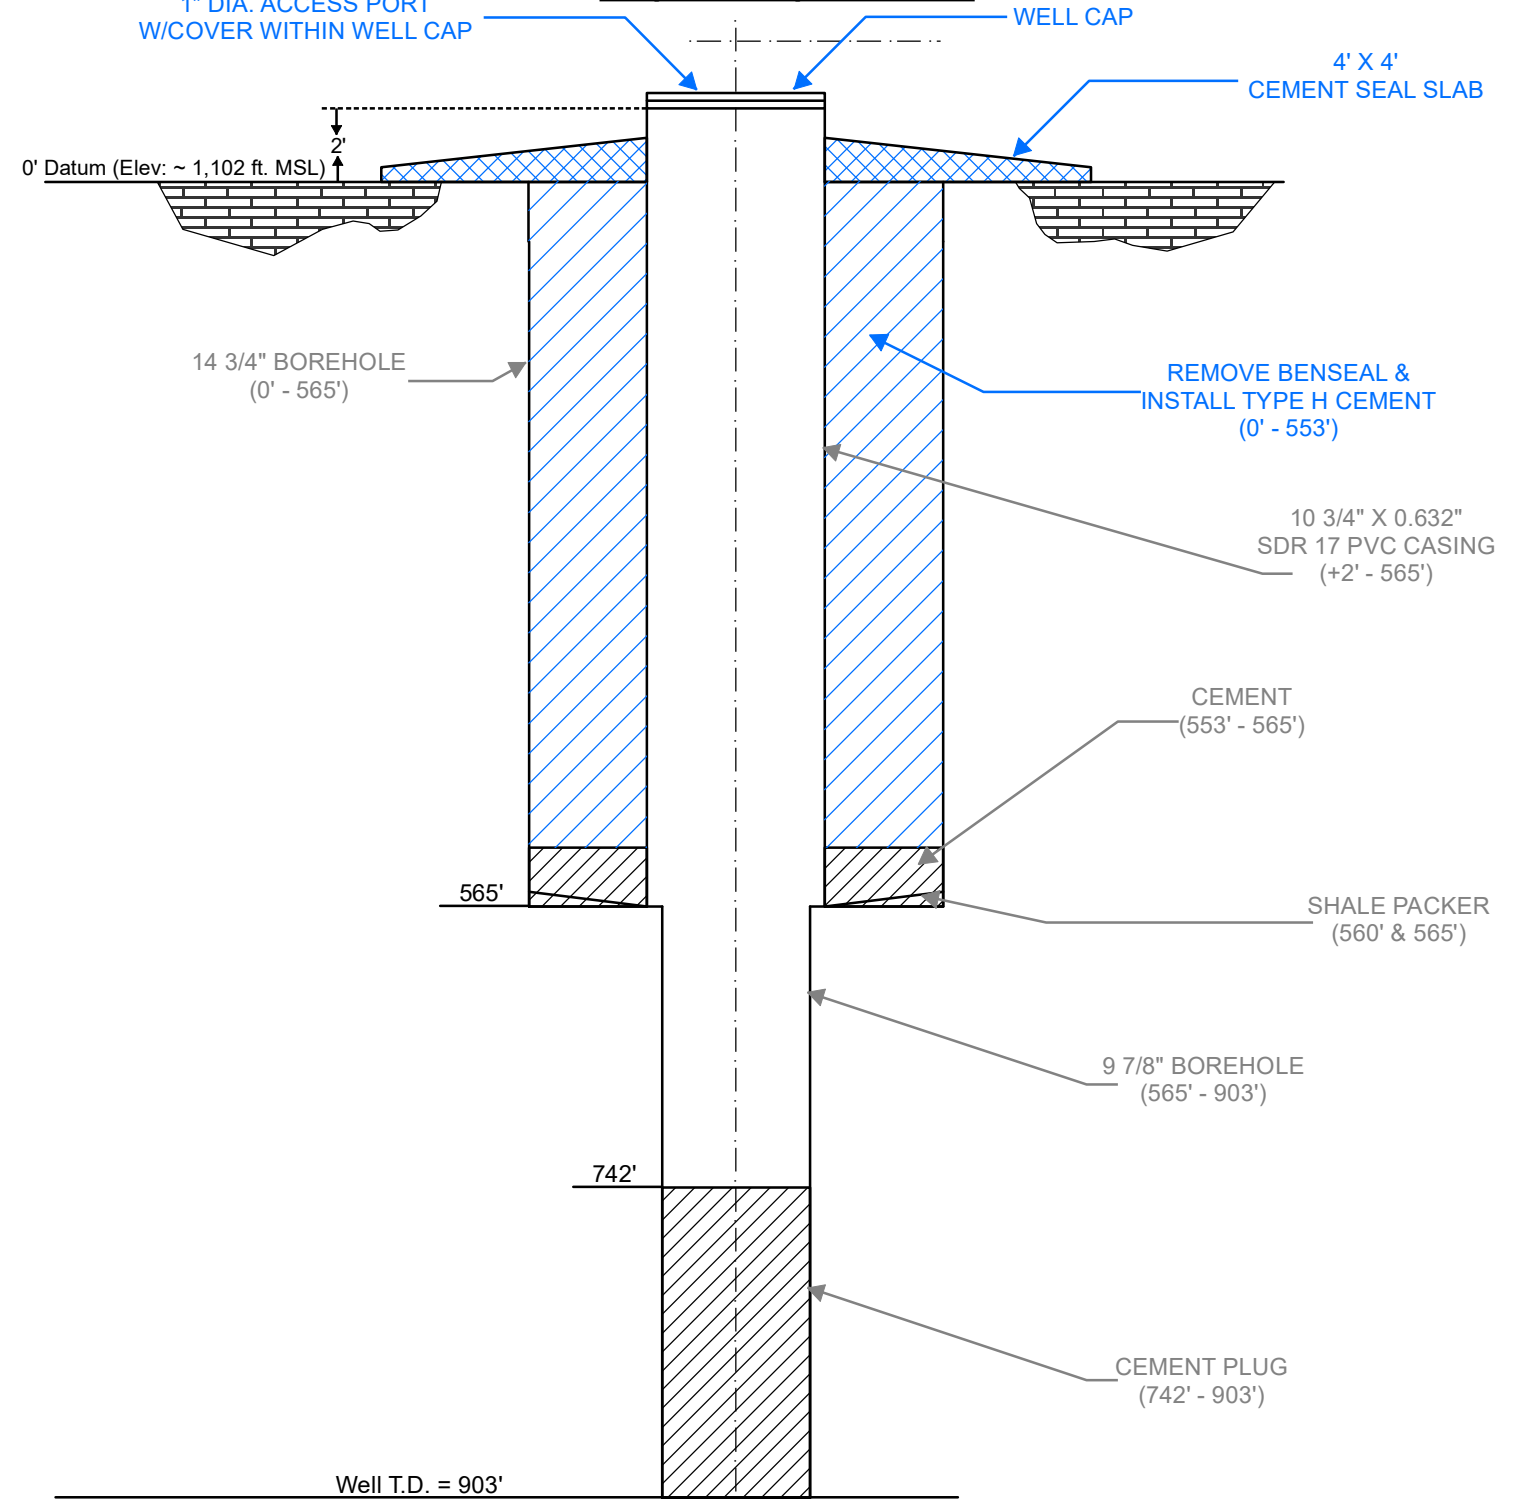

Notes:

1. Well profile based upon State Well Report (Tracking # 388355)
2. The well shall be properly capped with a water tight covering capable of sustaining weight of at least 400 pounds and constructed in such a way that the covering cannot be easily removed by hand except when the well is in actual use.
3. Estimated volume of Type H cement to be used for cementing casing in place is 308 cubic feet.

SCALE: NONE
APPROVED BY: KK DATE: 5-14-19
REVISED BY: DATE:
DRAWING NO: W-5
SHEET: 5 OF 7

Well Profile: Odell Well No. 1

Electro Purification, LLC

Hays County, Texas

Wet Rock Groundwater Services, LLC

Groundwater Specialists

TBPG Firm No: 50038

317 Ranch Road 620 South, Suite 203

Austin, Texas 78734

Ph: 512.773.3226 www.wetrockgs.com

